






1 PLAN - ROOF  
A3-03 Scale 1:50@ A1, 1:100 @ A3

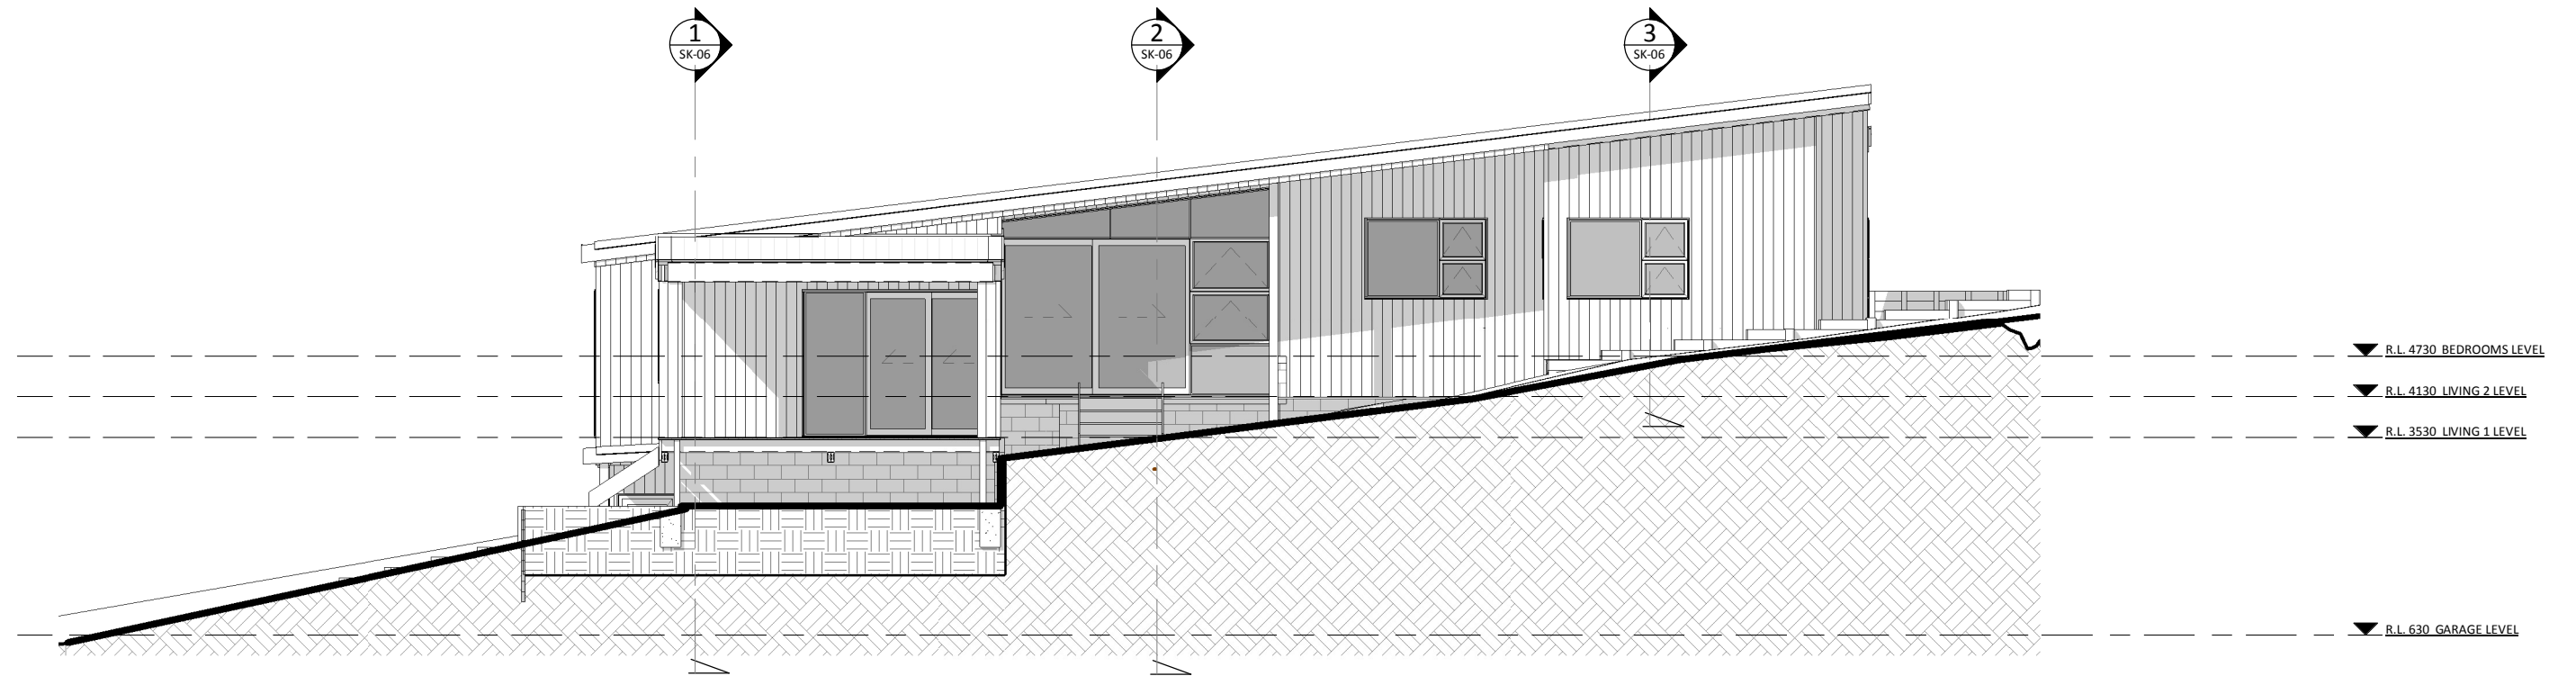


1 NORTH ELEVATION  
A1-01 Scale 1:50@A1, 1:100@A3

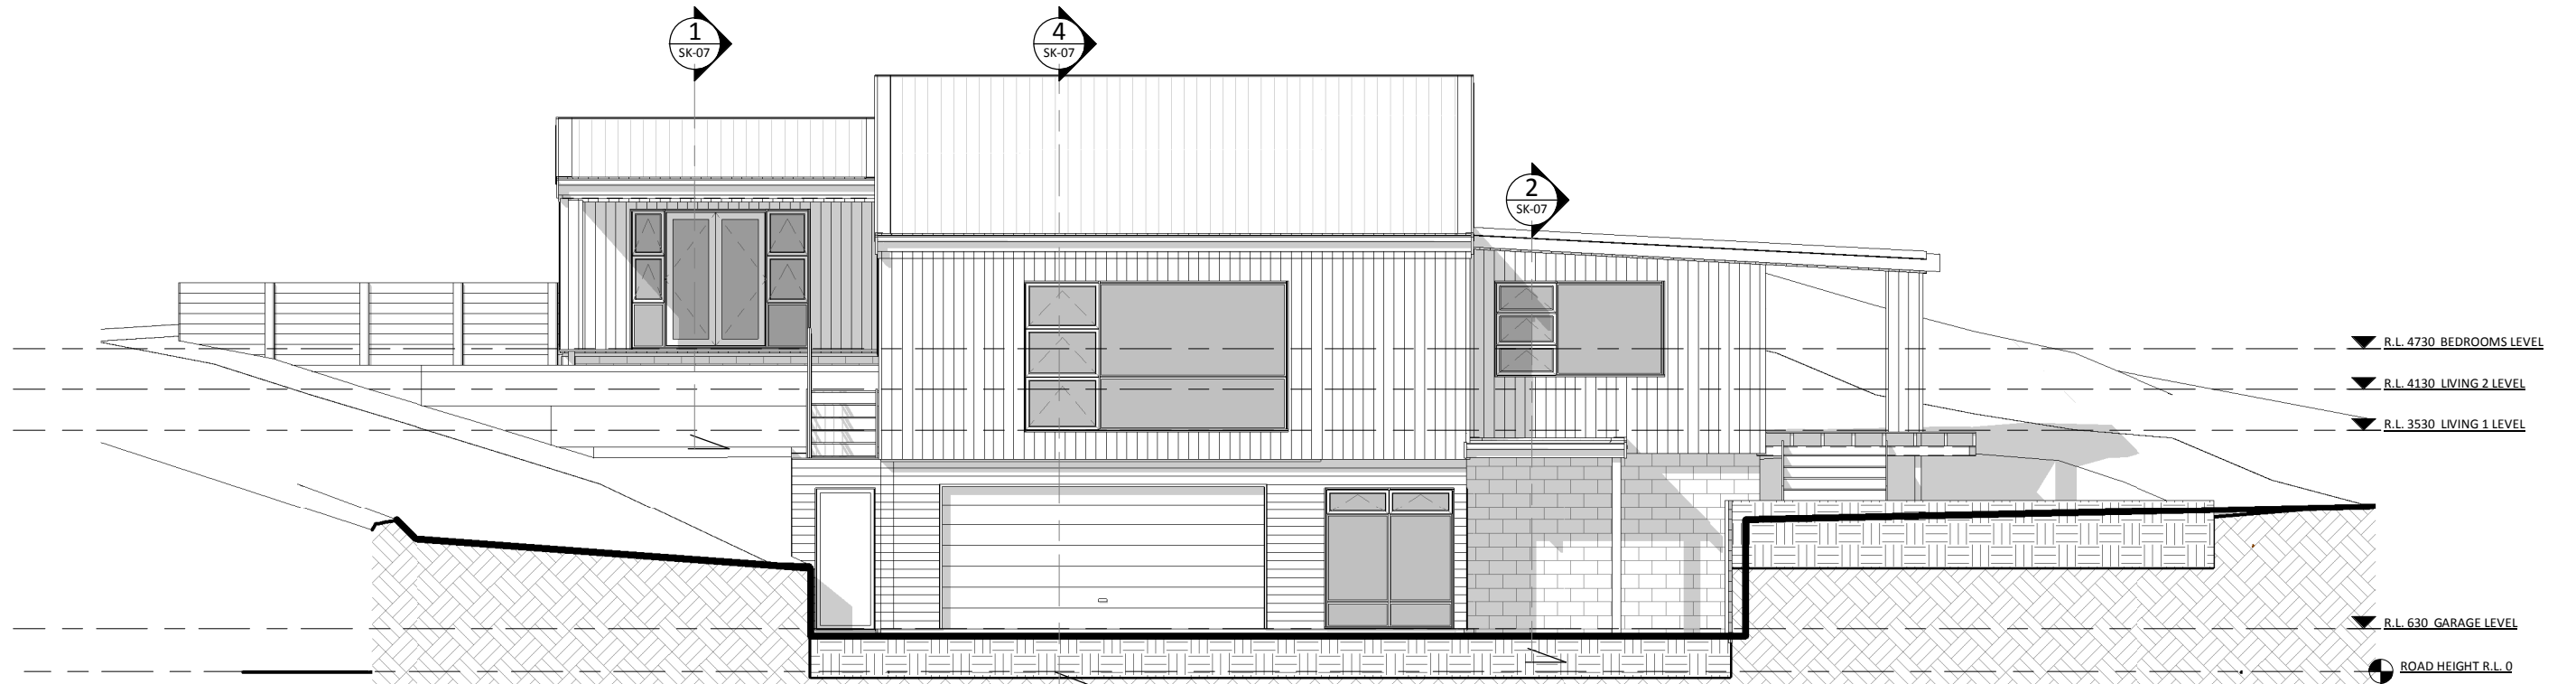


2 EAST ELEVATION  
A1-01 Scale 1:50@A1, 1:100@A3

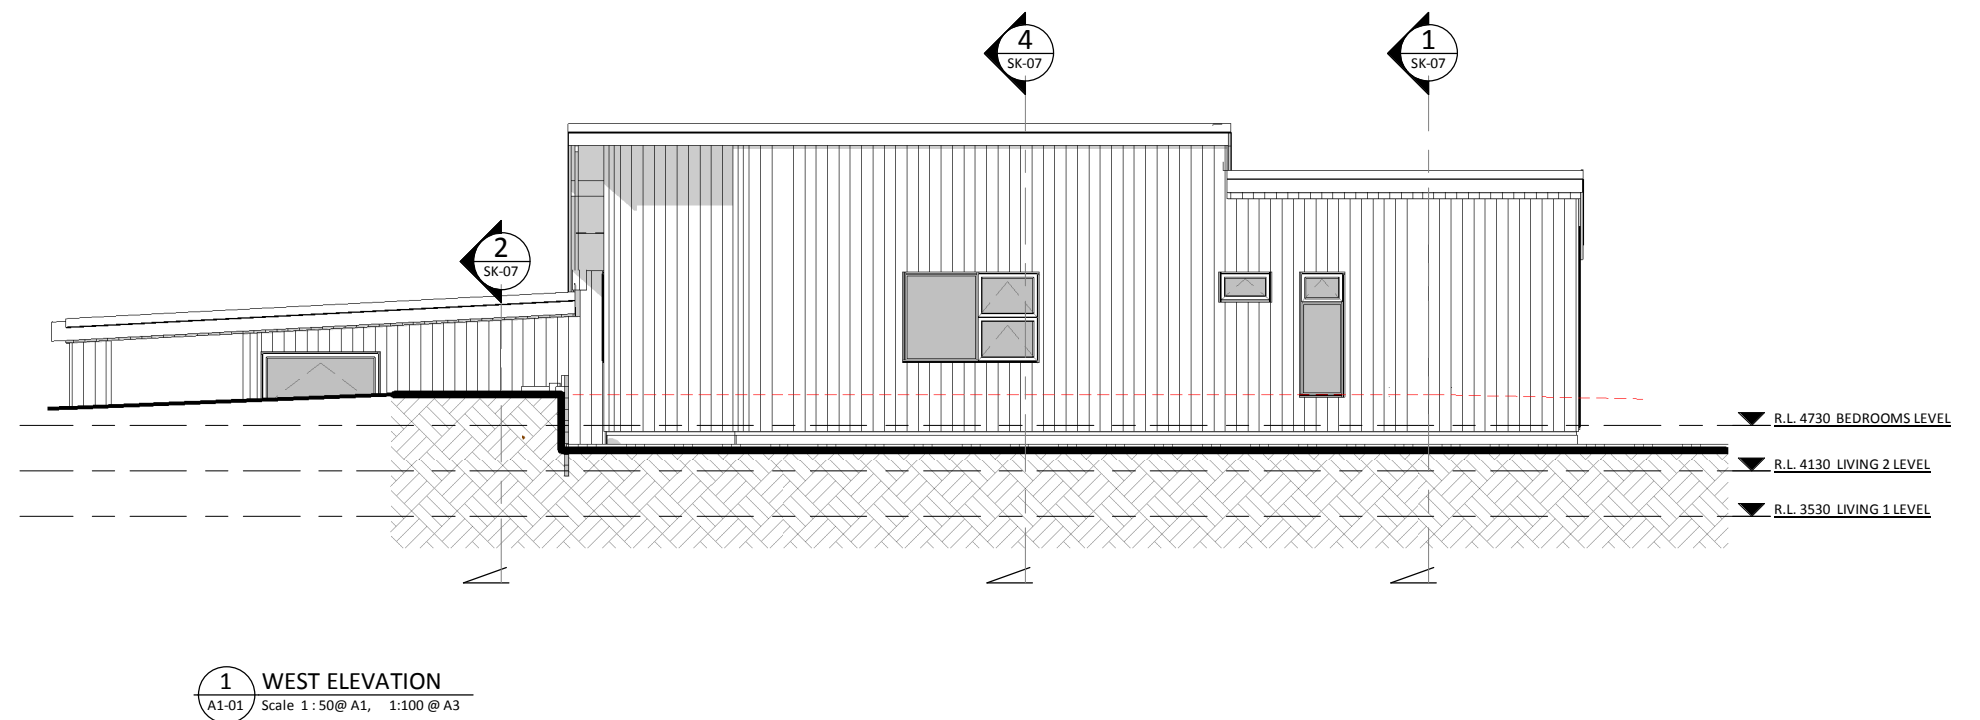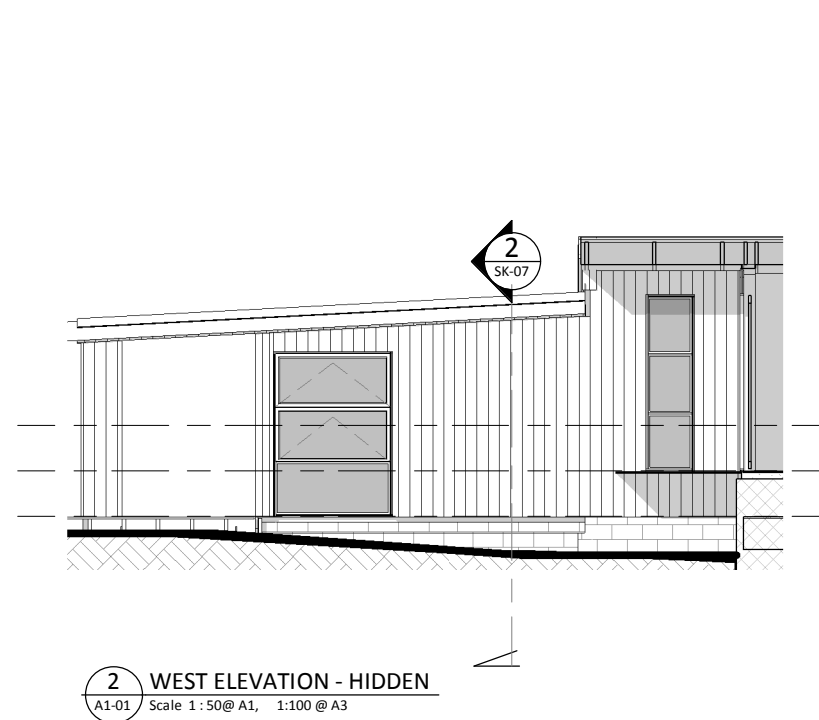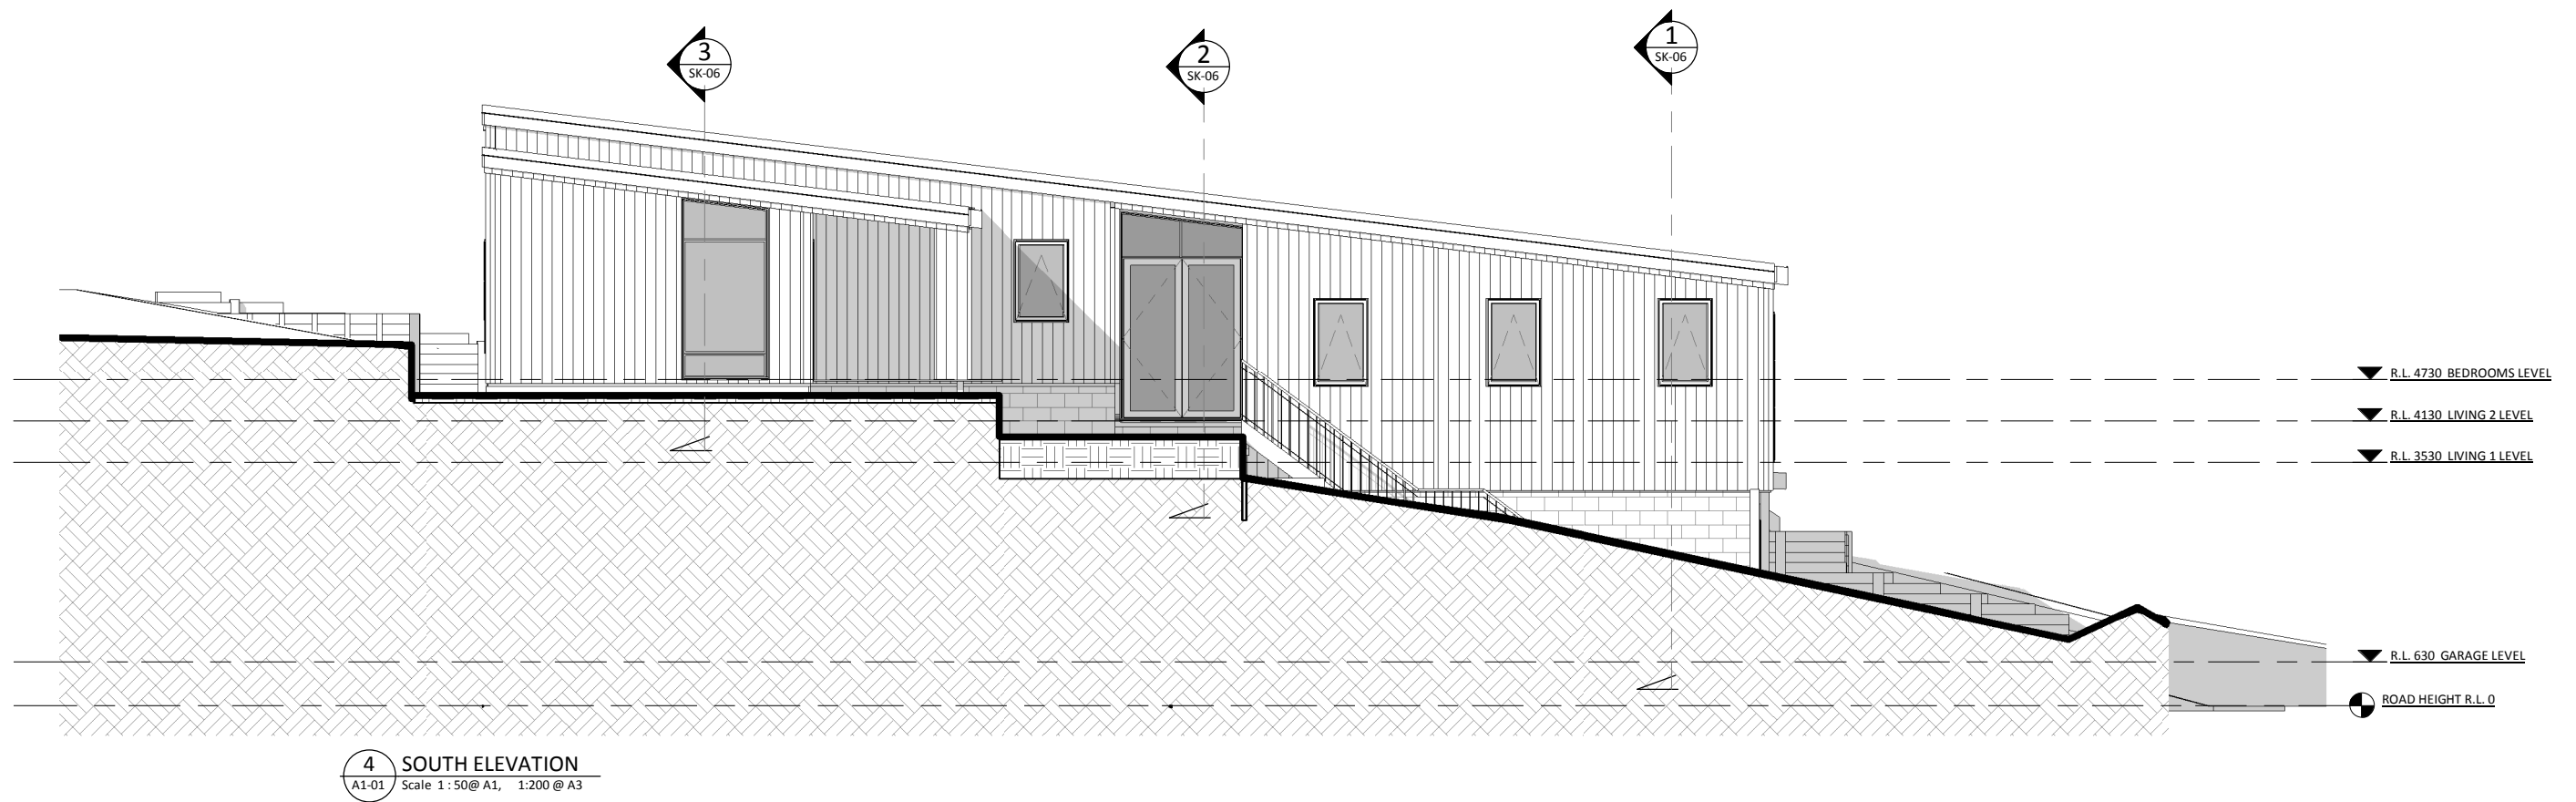




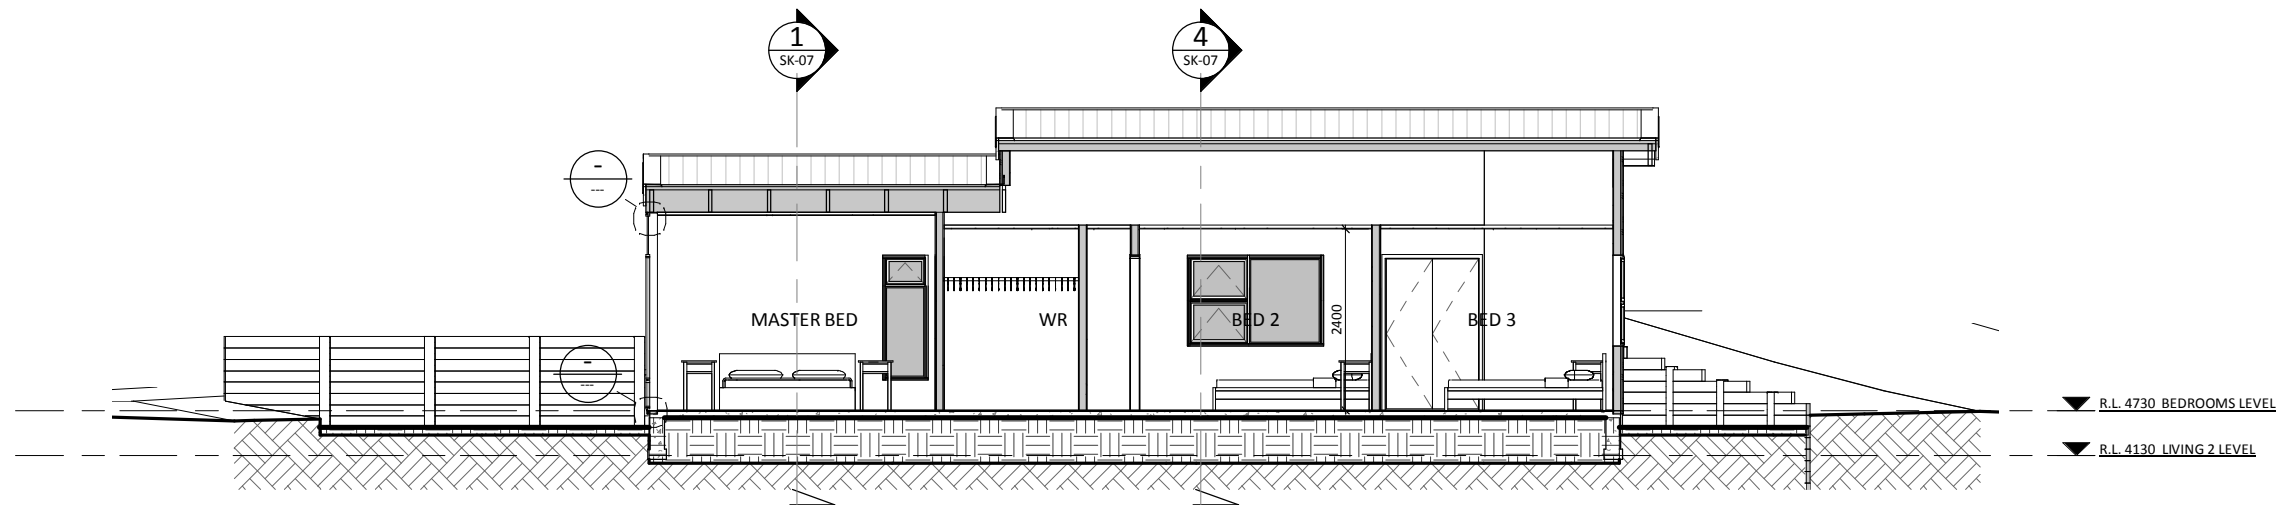


**3 BEDROOMS**  
A1-01 Scale 1:50@ A1, 1:100 @ A3

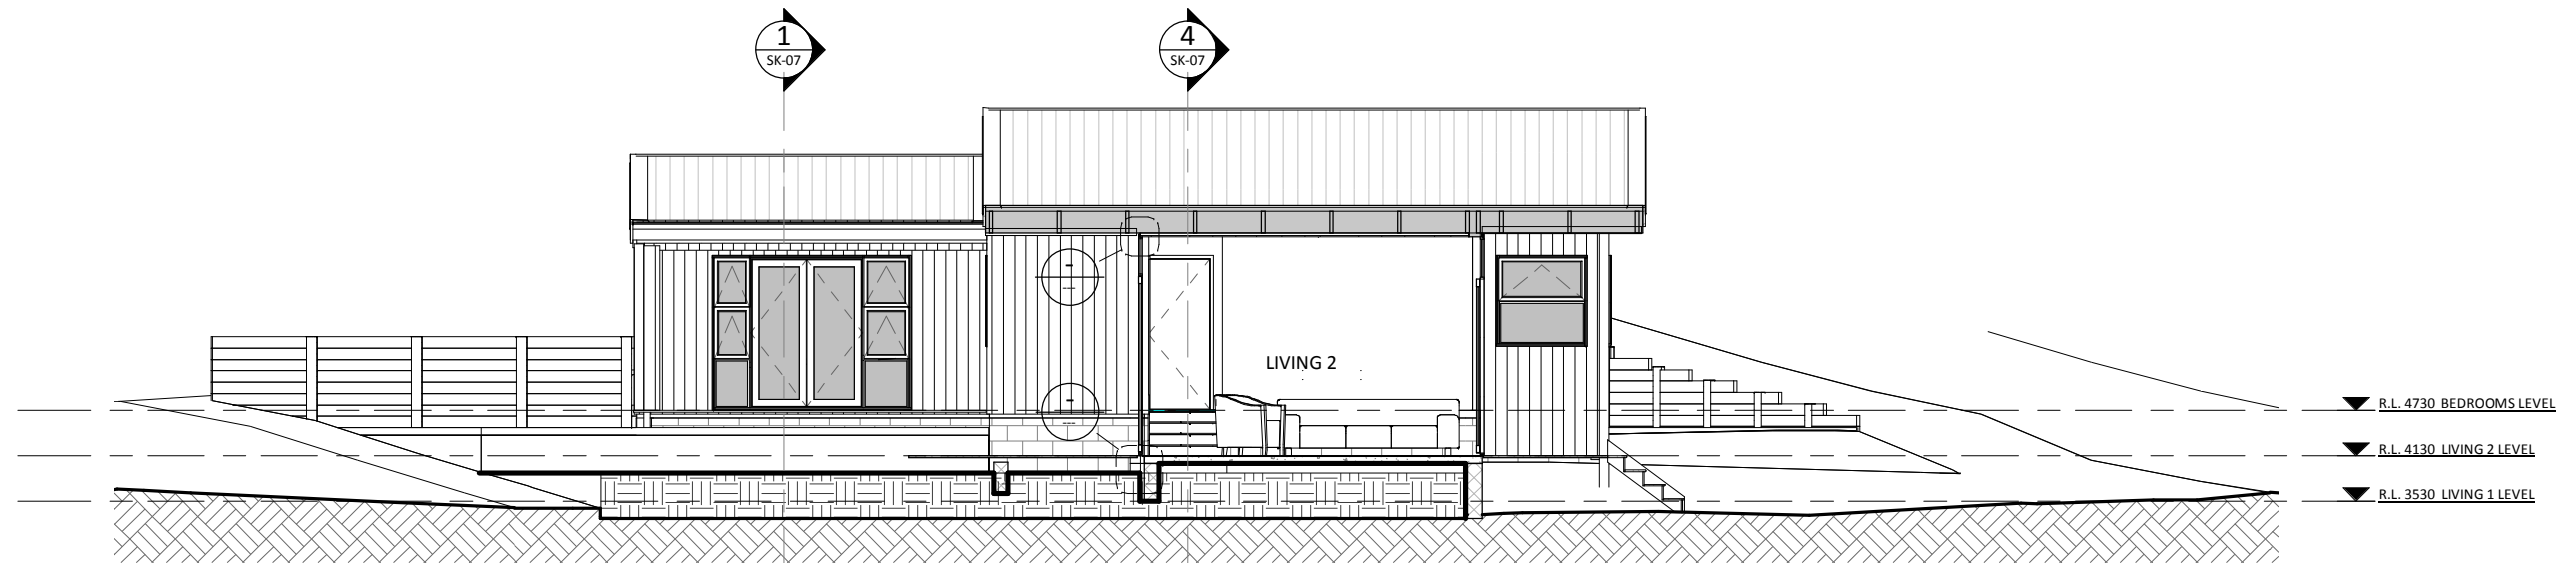


**2 LIVING 2**  
A1-01 Scale 1:50@ A1, 1:100 @ A3

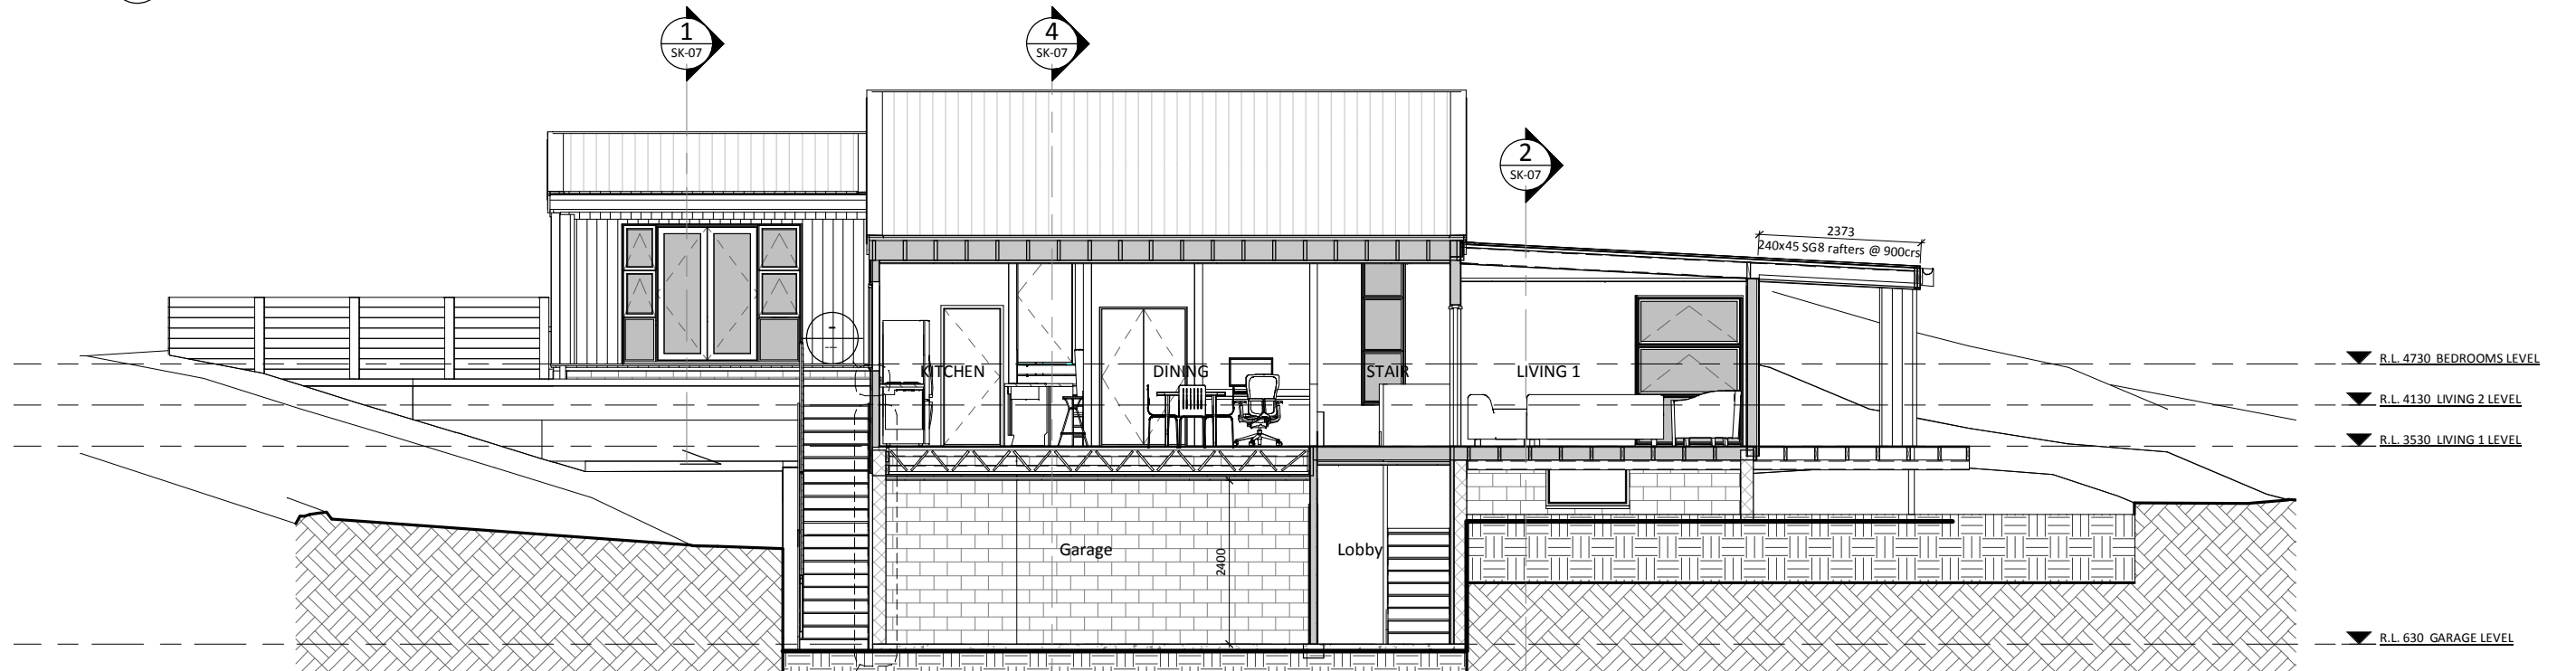


**1 KITCHEN / DINING / LIVING 1**  
A1-01 Scale 1:50@ A1, 1:100 @ A3

 


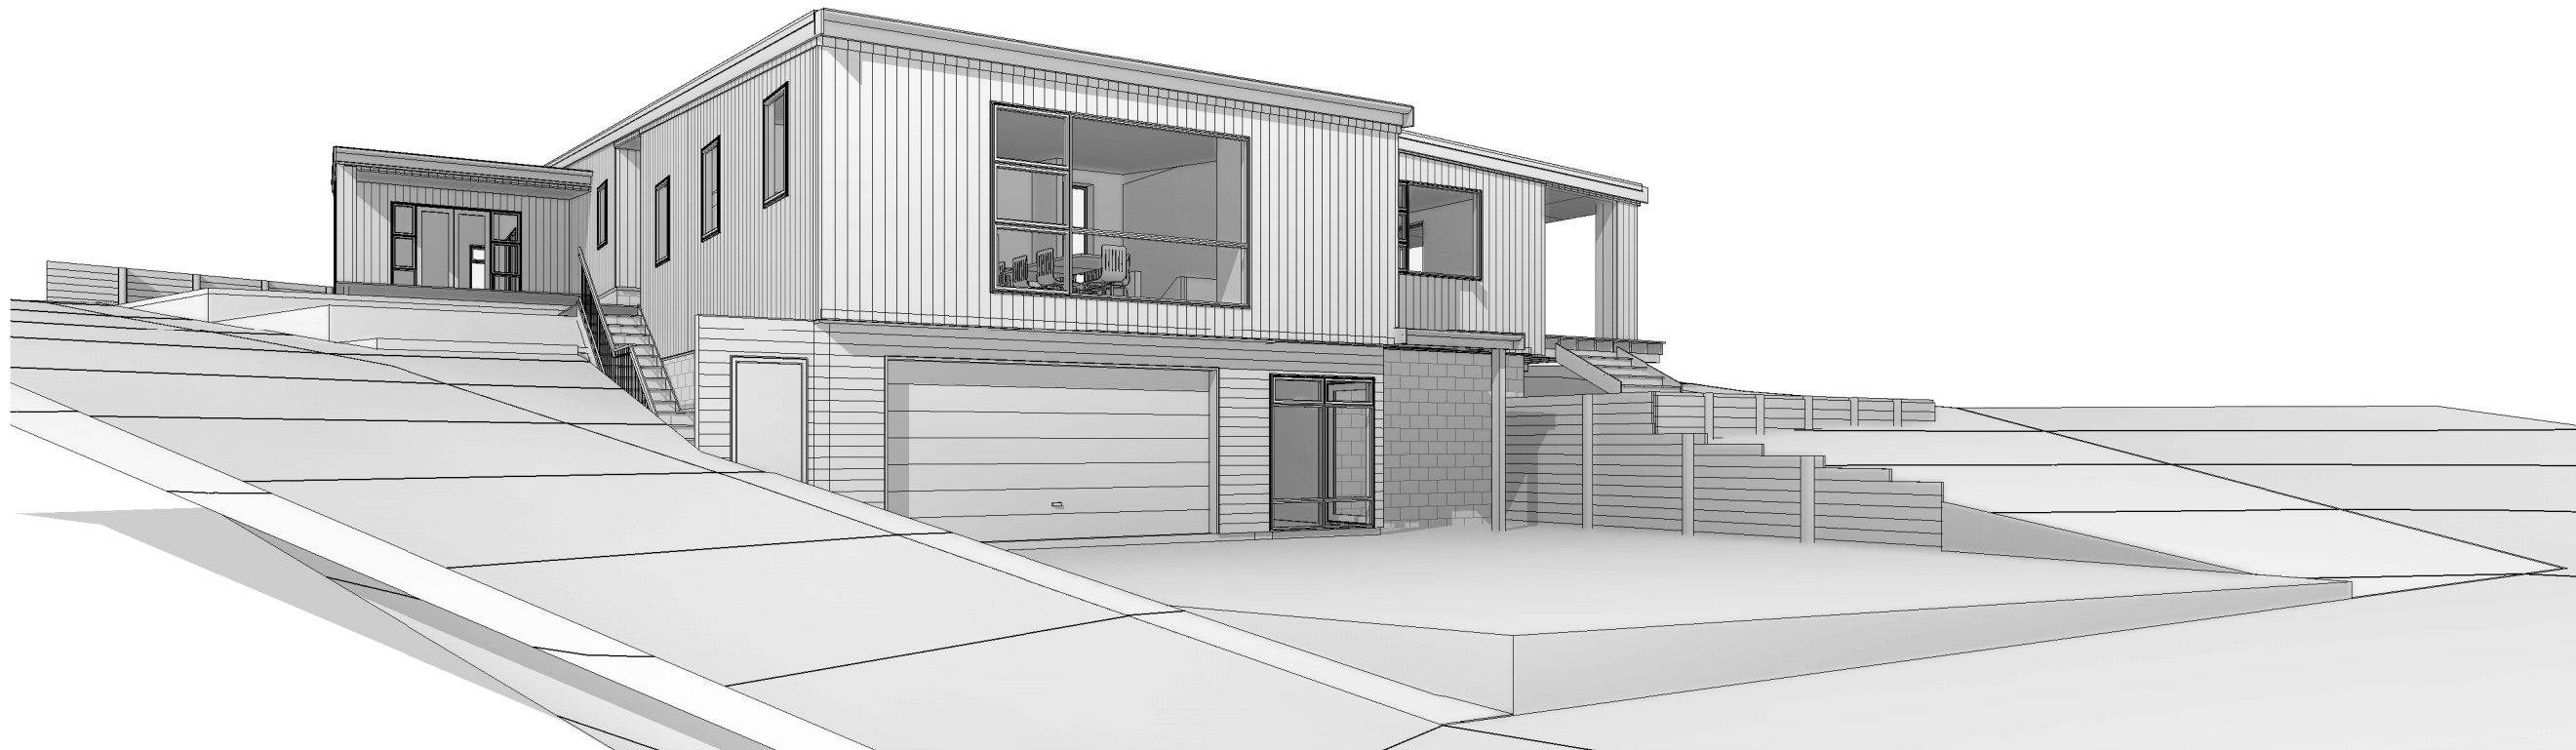



FROM ROAD

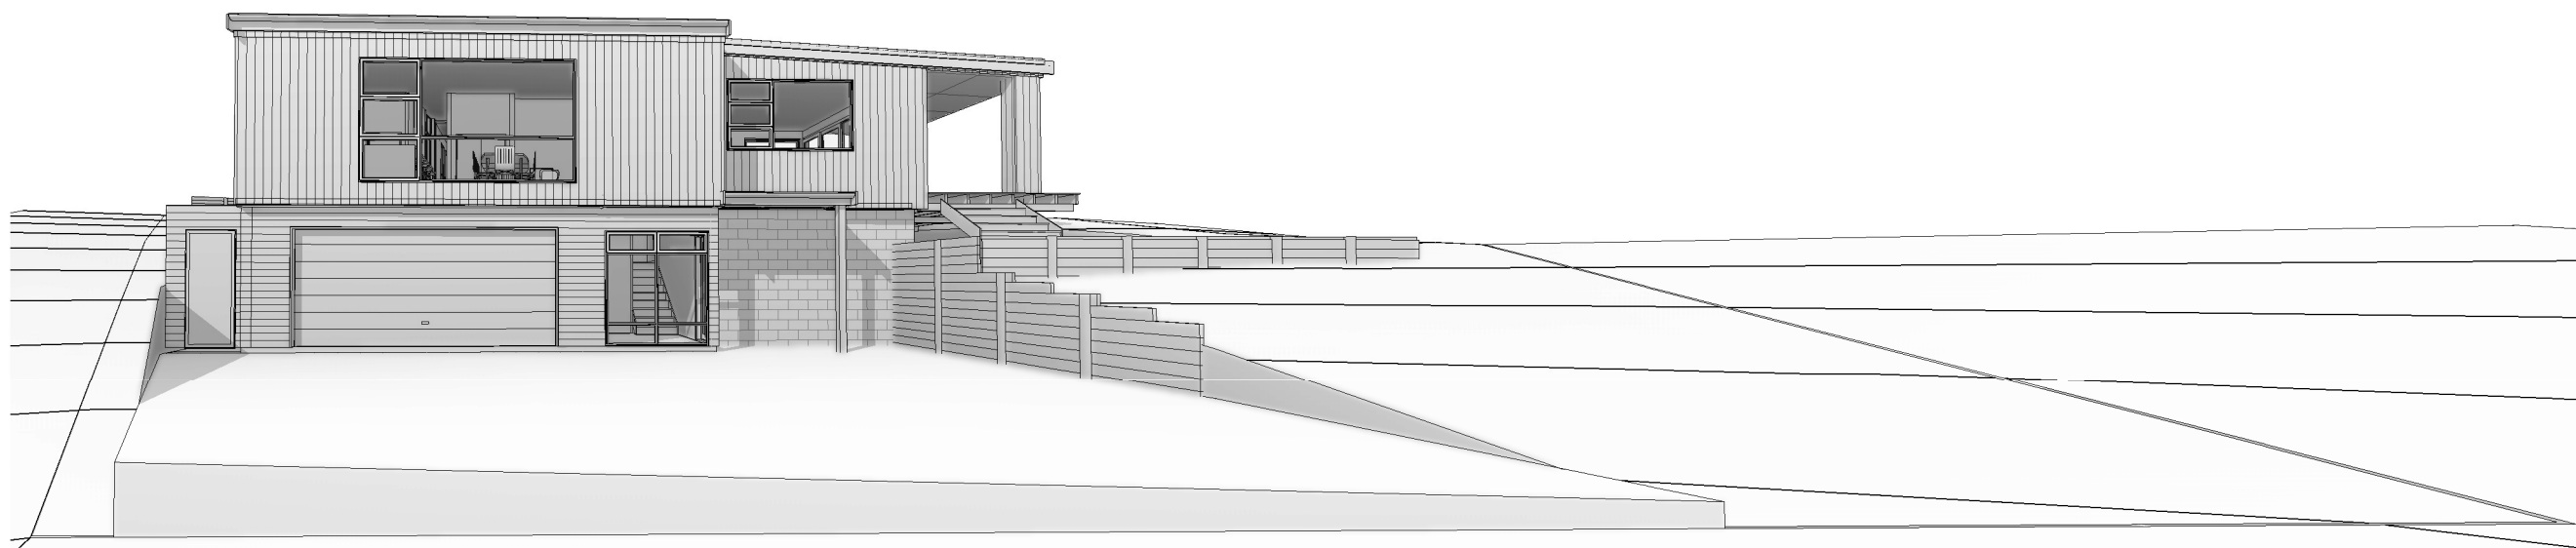


APPROACH



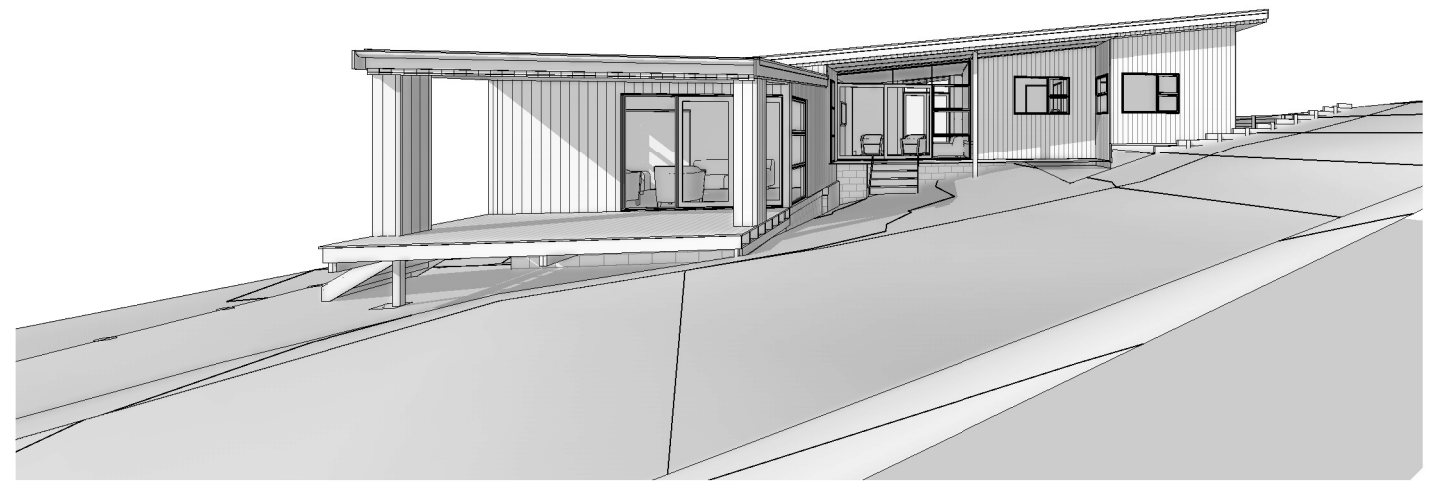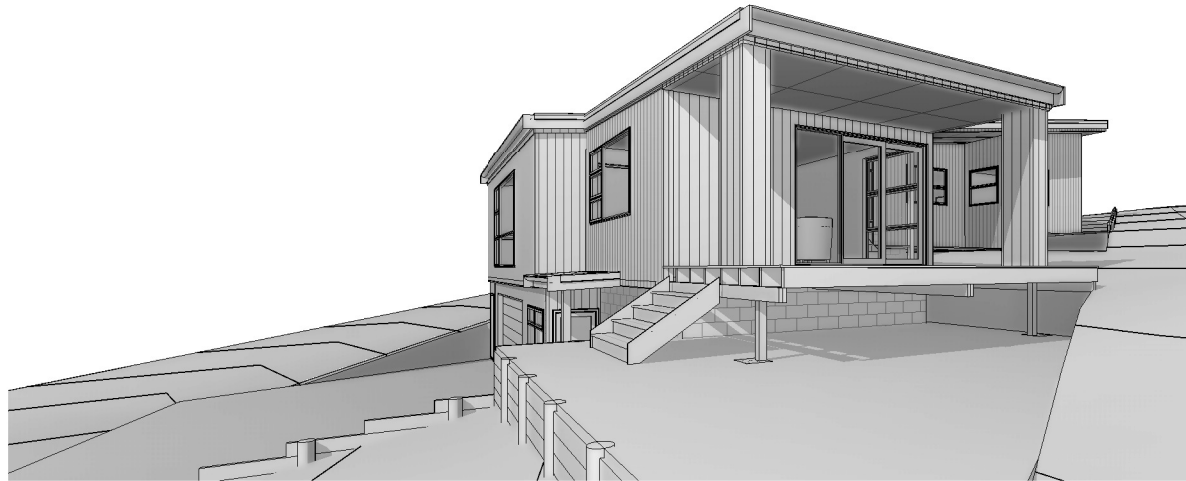


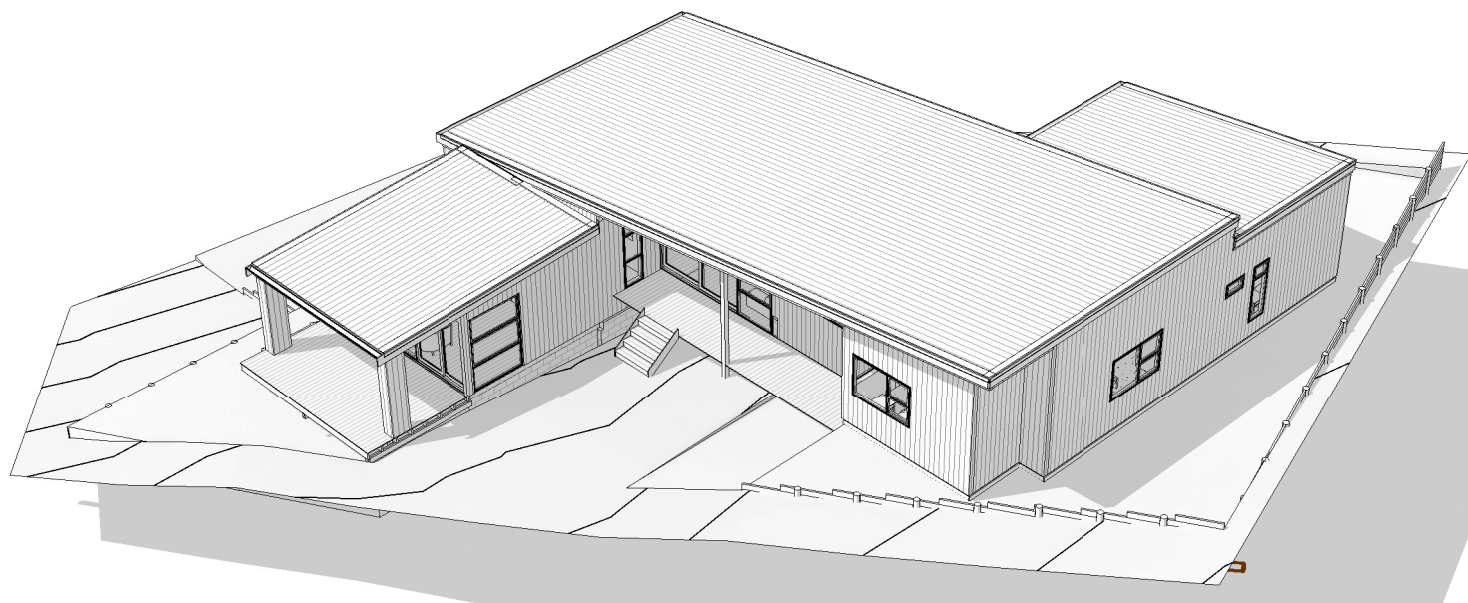


WESTERN BIRDS EYE

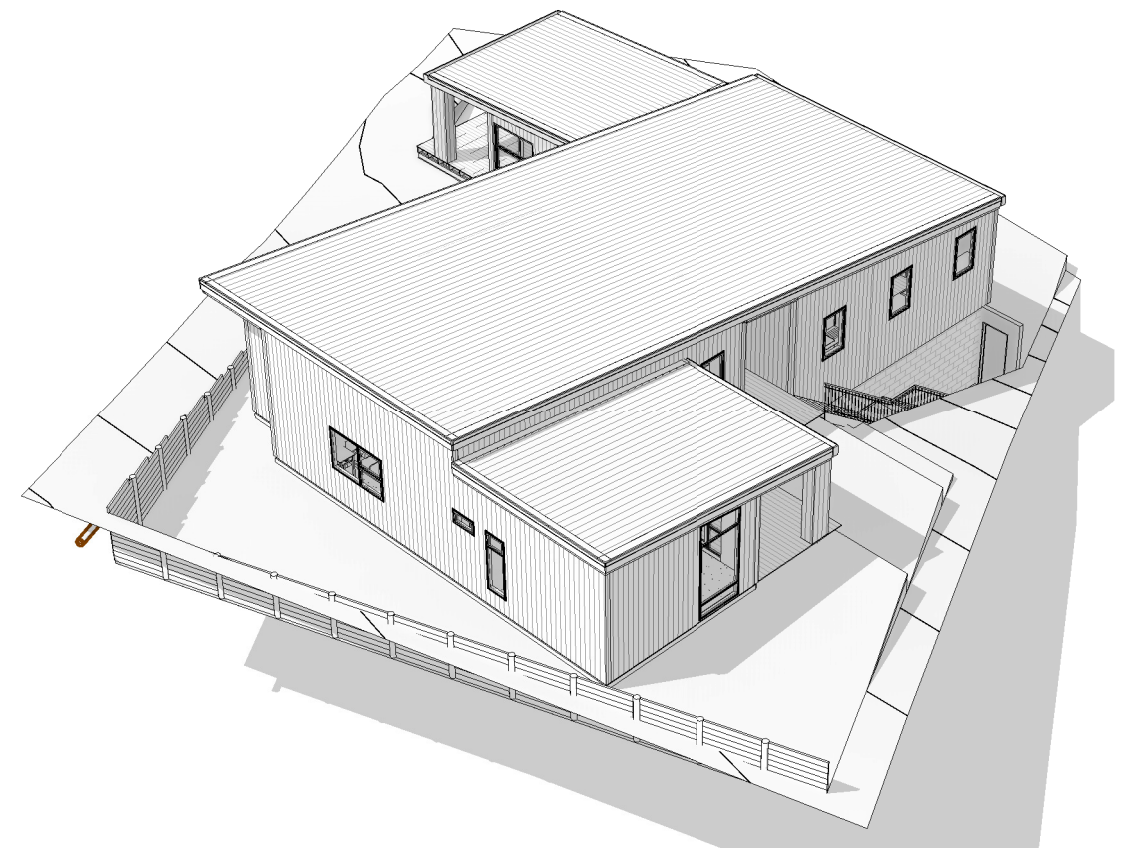

SOUTHERN BIRDS EYE

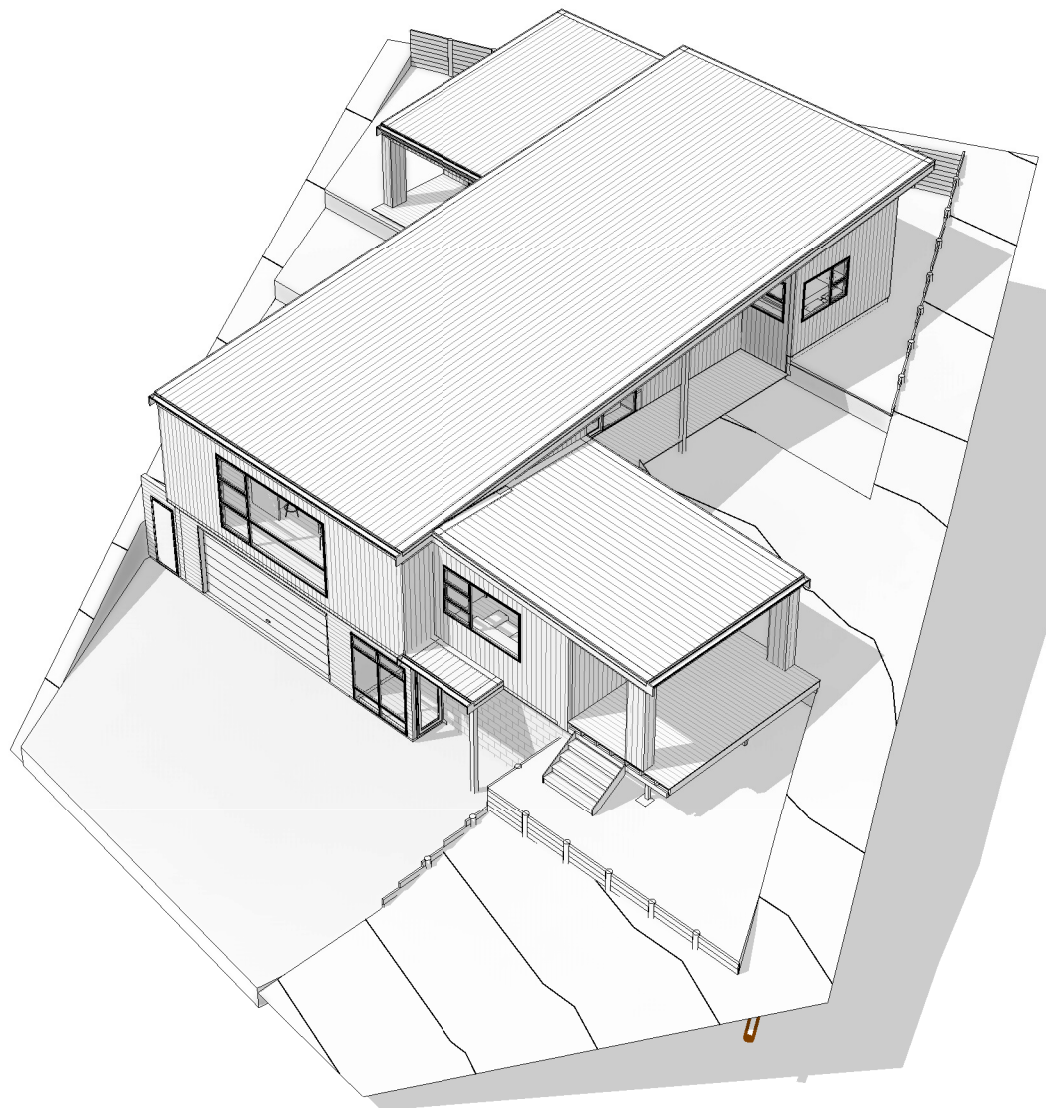

NORTHERN BIRDS EYE

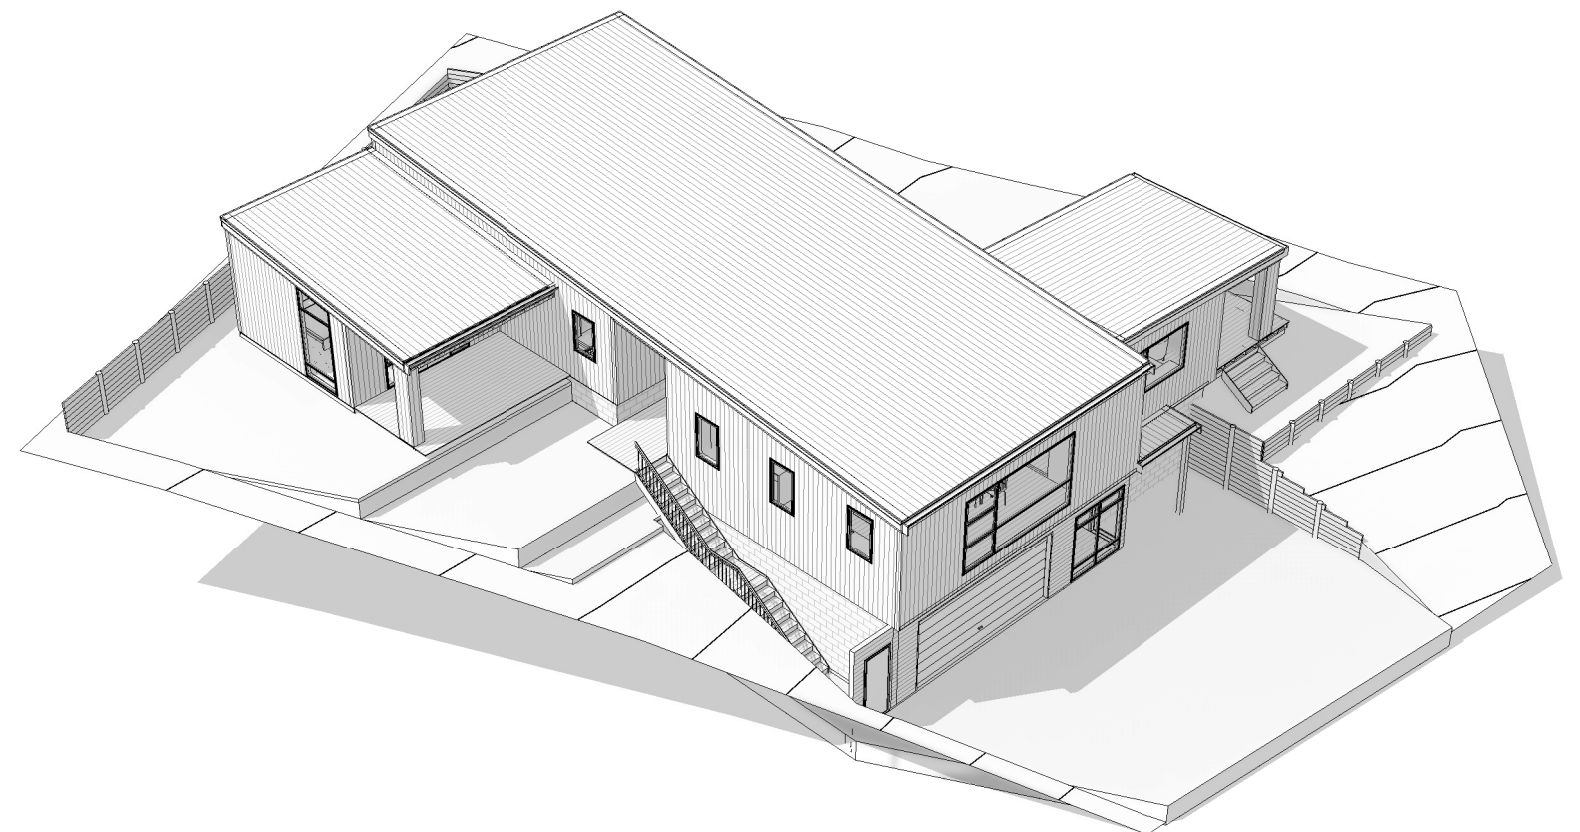

EASTERN BIRDS EYE